


BILL OF MATERIAL

QTY	PIECE	DESCRIPTION	LENGTH	STEEL	REMARKS	HEIGHT	ASB
TOTAL	MARK			GRADE		UNIT	#
ONE	B66	BEAM					978
1	B66	W18x35	19	8 ⁵ / ₈	A992		689 2-41
1	p141	PL ³ / ₈ x7	0	8 ¹ / ₂	A36		6
1	p140	PL ³ / ₈ x7	0	5 ¹ / ₂	A36		4
1	bt18	8PL ⁵ / ₈ x15 ¹⁵ / ₁₆	14	8 ⁵ / ₈	A36	BENT	250
2	p77	PL ¹ / ₄ x12	1	5	A36		14
1	p22	PL ¹ / ₄ x1	0	8 ¹ / ₂	A36		1
1	p62	PL ¹ / ₄ x1	0	5 ¹ / ₂	A36		0

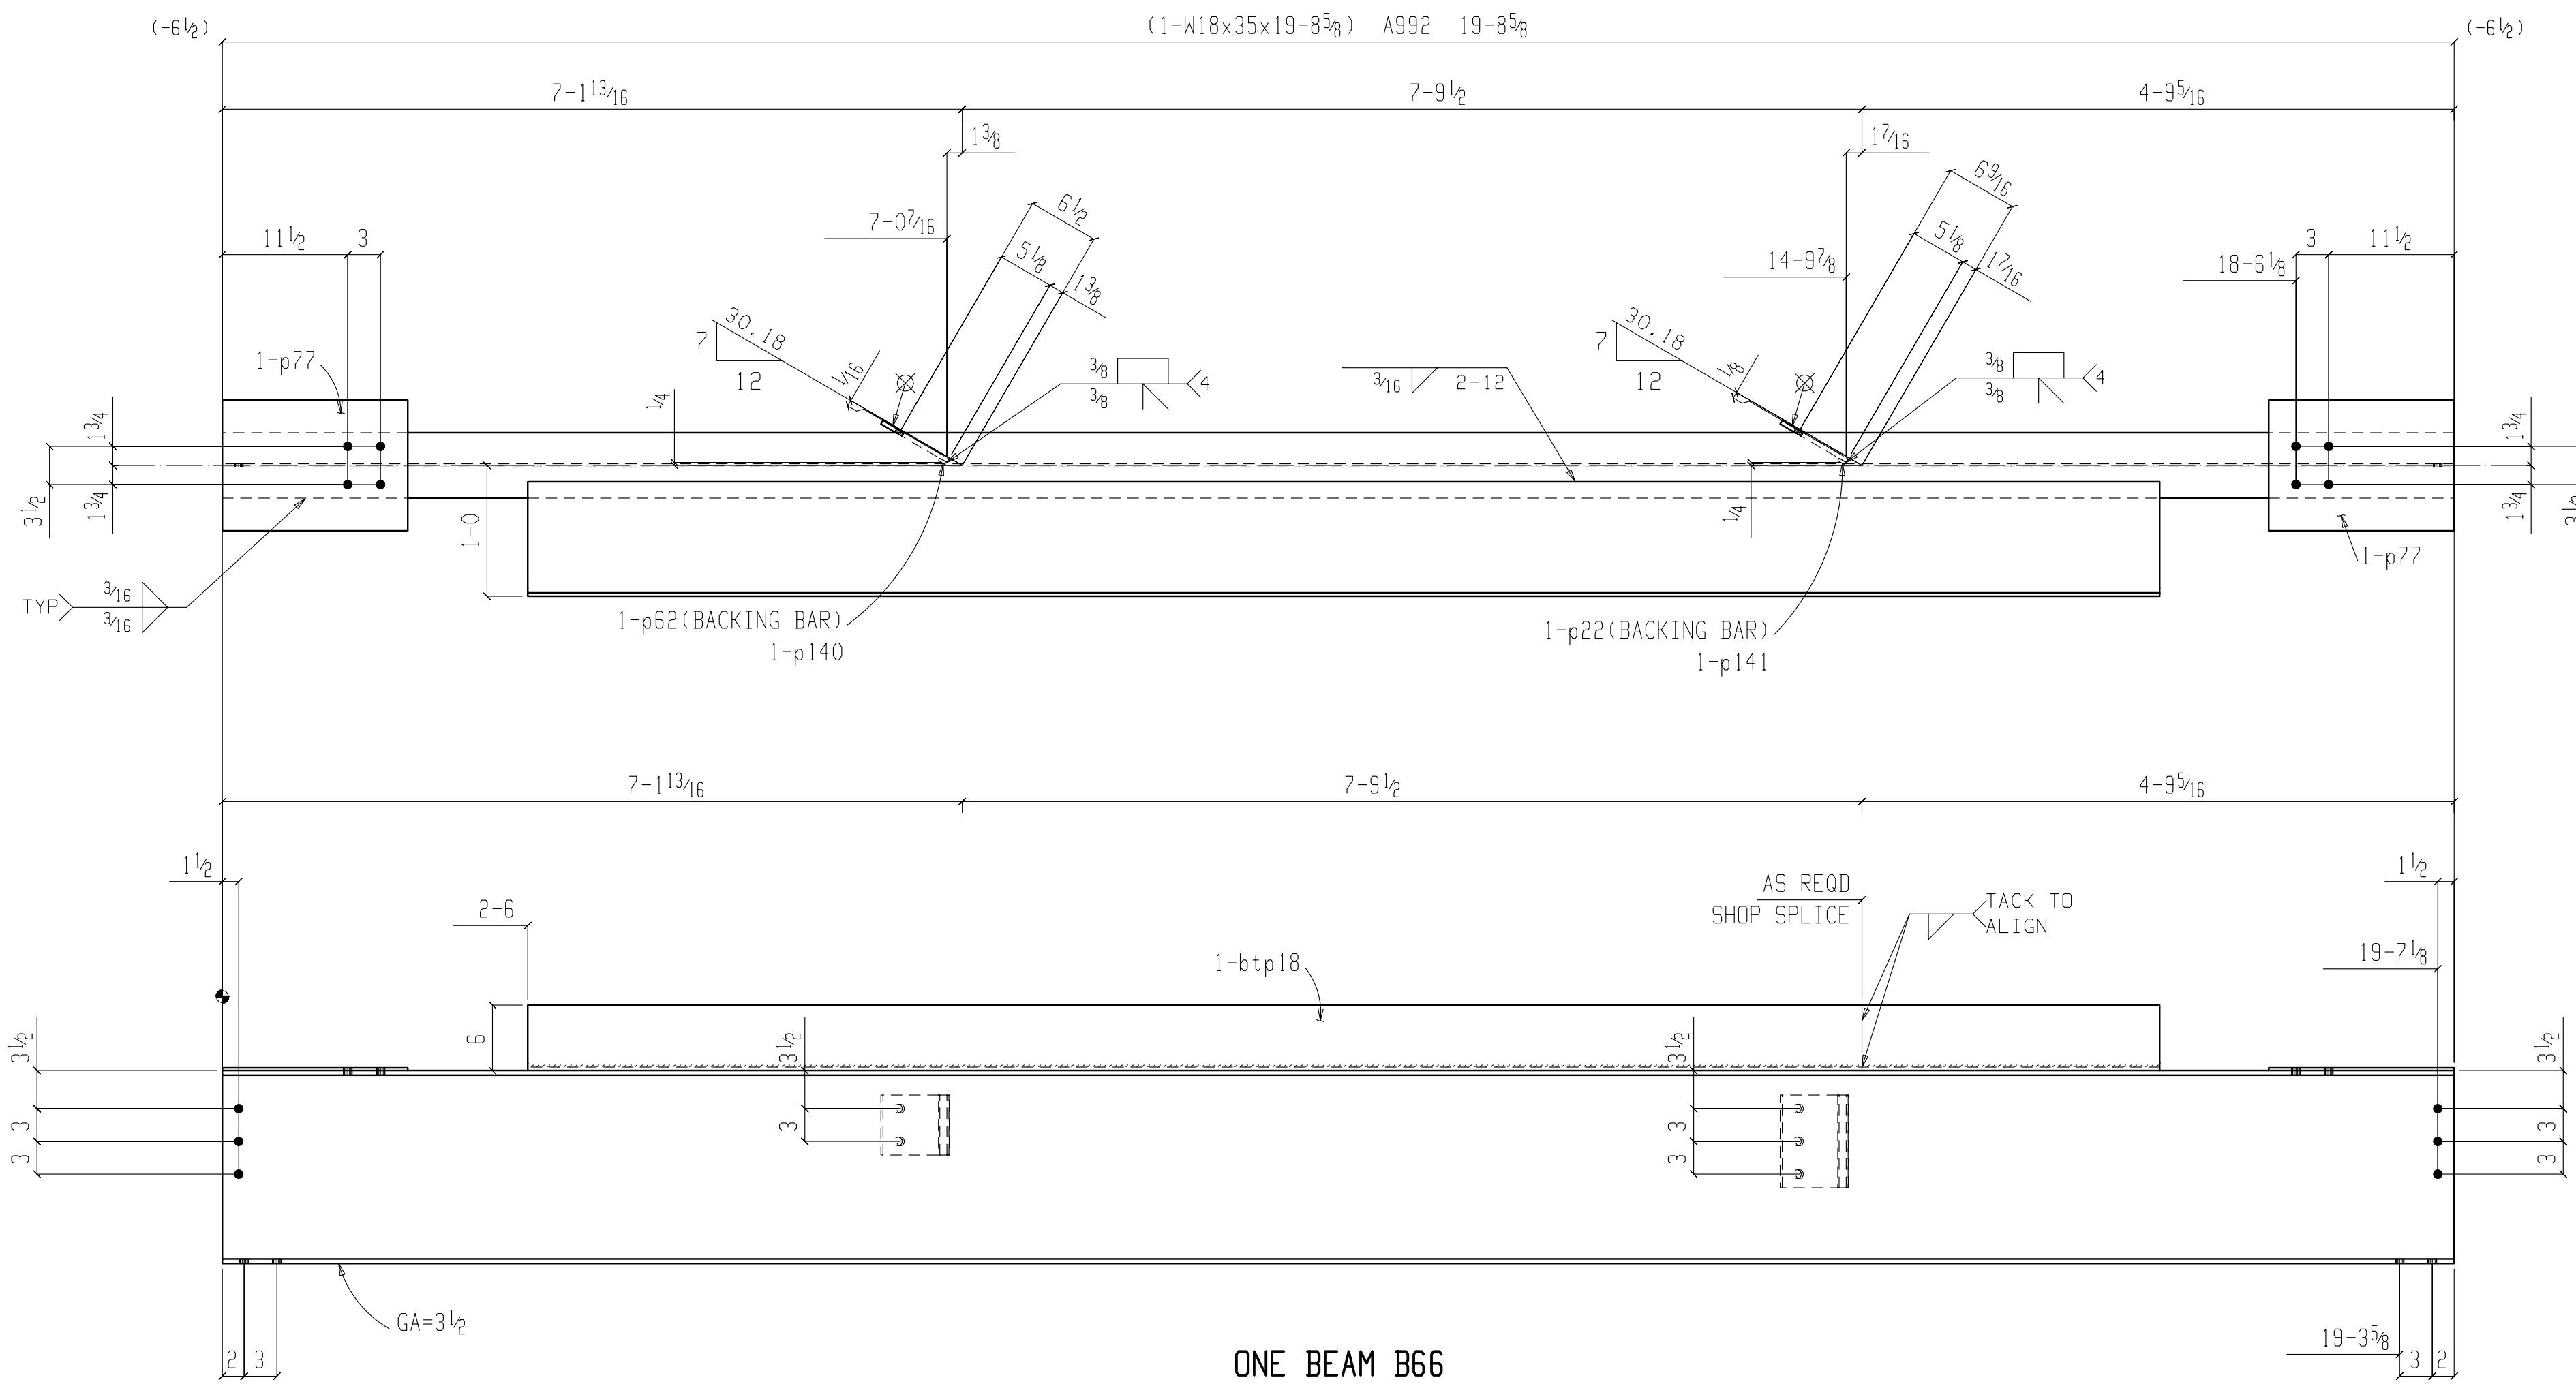

ONE BEAM B66

FOR FAB 06-05-15
 FOR APPROVAL 03-31-15
 REVISION & DATE

HOLES: 13/16 U.N.O.	DRAWN BY: IH	PROJECT:	JOB NO.:
STEEL: A36 U.N.O.	DATE: 03-27-15	LOCATION: BALTIMORE, MD	14-21
WELDS: E70 SERIES	CHK'D BY: VP	CUSTOMER: PLANO-COUNDON, LLC	SHEET NO.:
PAINT: NO PAINT	DATE: 03-30-15	ARCHITECT: ARCHITECTURAL DESIGN WORKS	B66
		TITLE: BEAMS	