


BILL OF MATERIAL

QTY	PIECE	DESCRIPTION	LENGTH	STEEL	REMARKS	HEIGHT	ASB
TOTAL	MARK					UNIT	#
ONE	B68	BEAM					1285
1	B68	W21x44	28	A992			1233 2-3
3	E2s	L4x3x $\frac{3}{8}$	0	A36			4
1	p32	PL $\frac{3}{8}$ x4	0	A36			3
2	p18	PL $\frac{5}{8}$ x4 $\frac{1}{2}$	0	A36			2
1	p92	PL $\frac{1}{2}$ x13 $\frac{3}{4}$	1	A36			19
1	p120	PL $\frac{1}{2}$ x12	1	A36			14

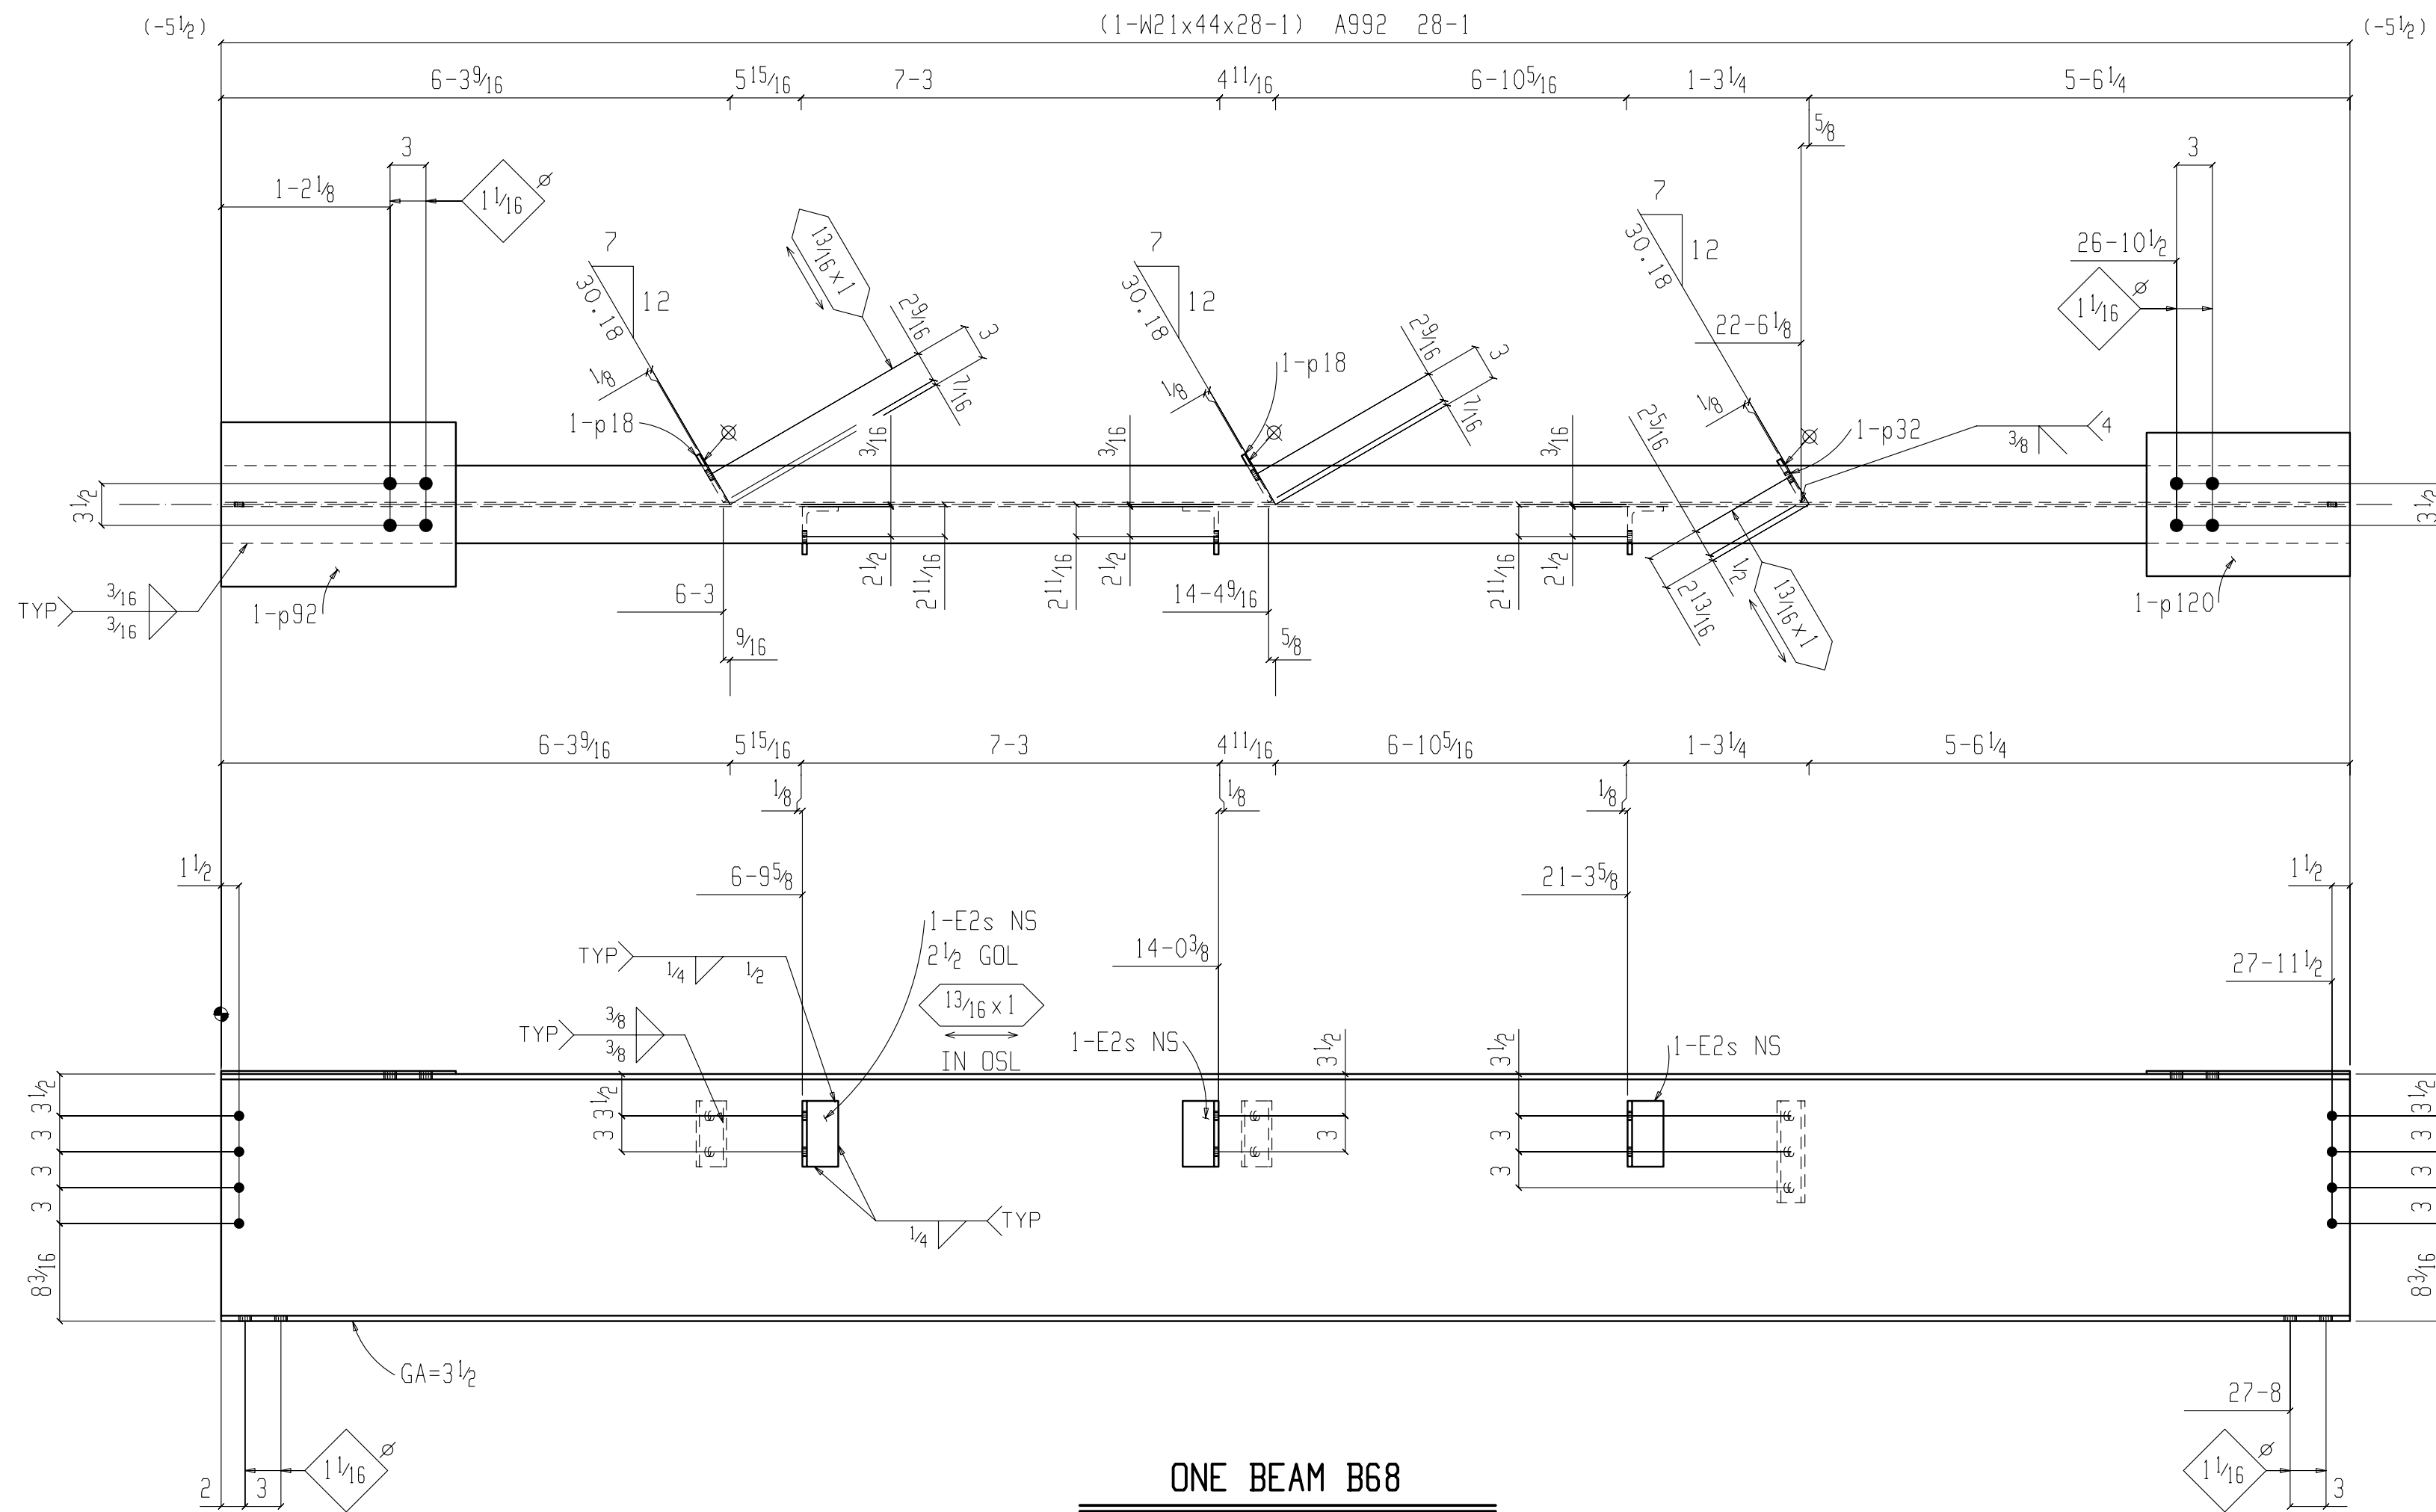

ONE BEAM B68

FOR FAB 04-24-15

FOR APPROVAL 03-31-15

REVISION & DATE

HOLES: $\frac{13}{16}$ U.N.O.
 STEEL: A36 U.N.O.
 WELDS: E70 SERIES
 PAINT: NO PAINT

DRAWN BY: IH
 DATE: 03-27-15



CHK'D BY: VP
 DATE: 03-30-15

PROJECT:
 LOCATION: BALTIMORE, MD
 CUSTOMER: PLANO-COUNDON, LLC
 ARCHITECT: ARCHITECTURAL DESIGN WORKS
 TITLE: BEAMS

JOB NO. 14-21
 SHEET NO. B68

SHEET NO. B68